


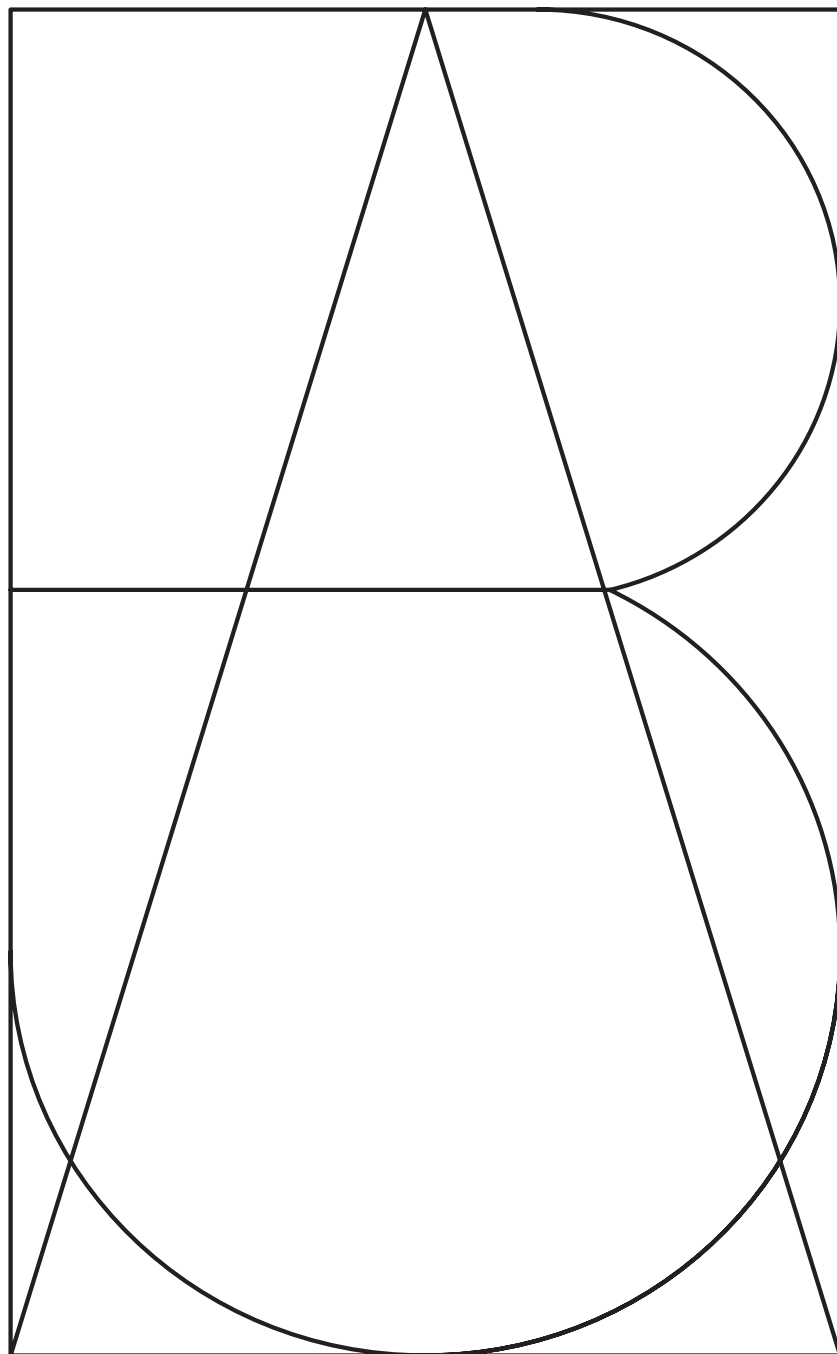

TONGREN ROAD
BATHROOM GUIDELINES
铜仁路浴室建造指引

BEAU ARCHITECTS

规则

本方案里的浴室是一个周期性让不同艺术家进行创作及演绎的空间。艺术家们可以在考虑到功能性的前提下，自由提出不同的设计。

可变改部分：布局、洁具（及相关管道）、材质、地坪标高及面料。

不可变改部分：（墙体）及其材质、混凝土边缘石、通风井里的供水及排水管道及相关管三通。

在特定需要下可变改：吊顶、空调于通风排回风及出风口

RULES

The bathroom is designed as a space to be given new interpretations by artists on a regular basis. Artists are free to propose anything as long as the result is actually fully functional.

Can be modified: *general layout, fixtures (and related piping), materiality, floor level and finish.*

Must be kept: *envelope (walls) and its materiality, peripheral concrete step, connection to supply and drainage principles (within technical shaft).*


Could eventually be modified: *ceiling, AC and ventilation system*



View 01

视点 01


DATE: 23 / 08 / 2018

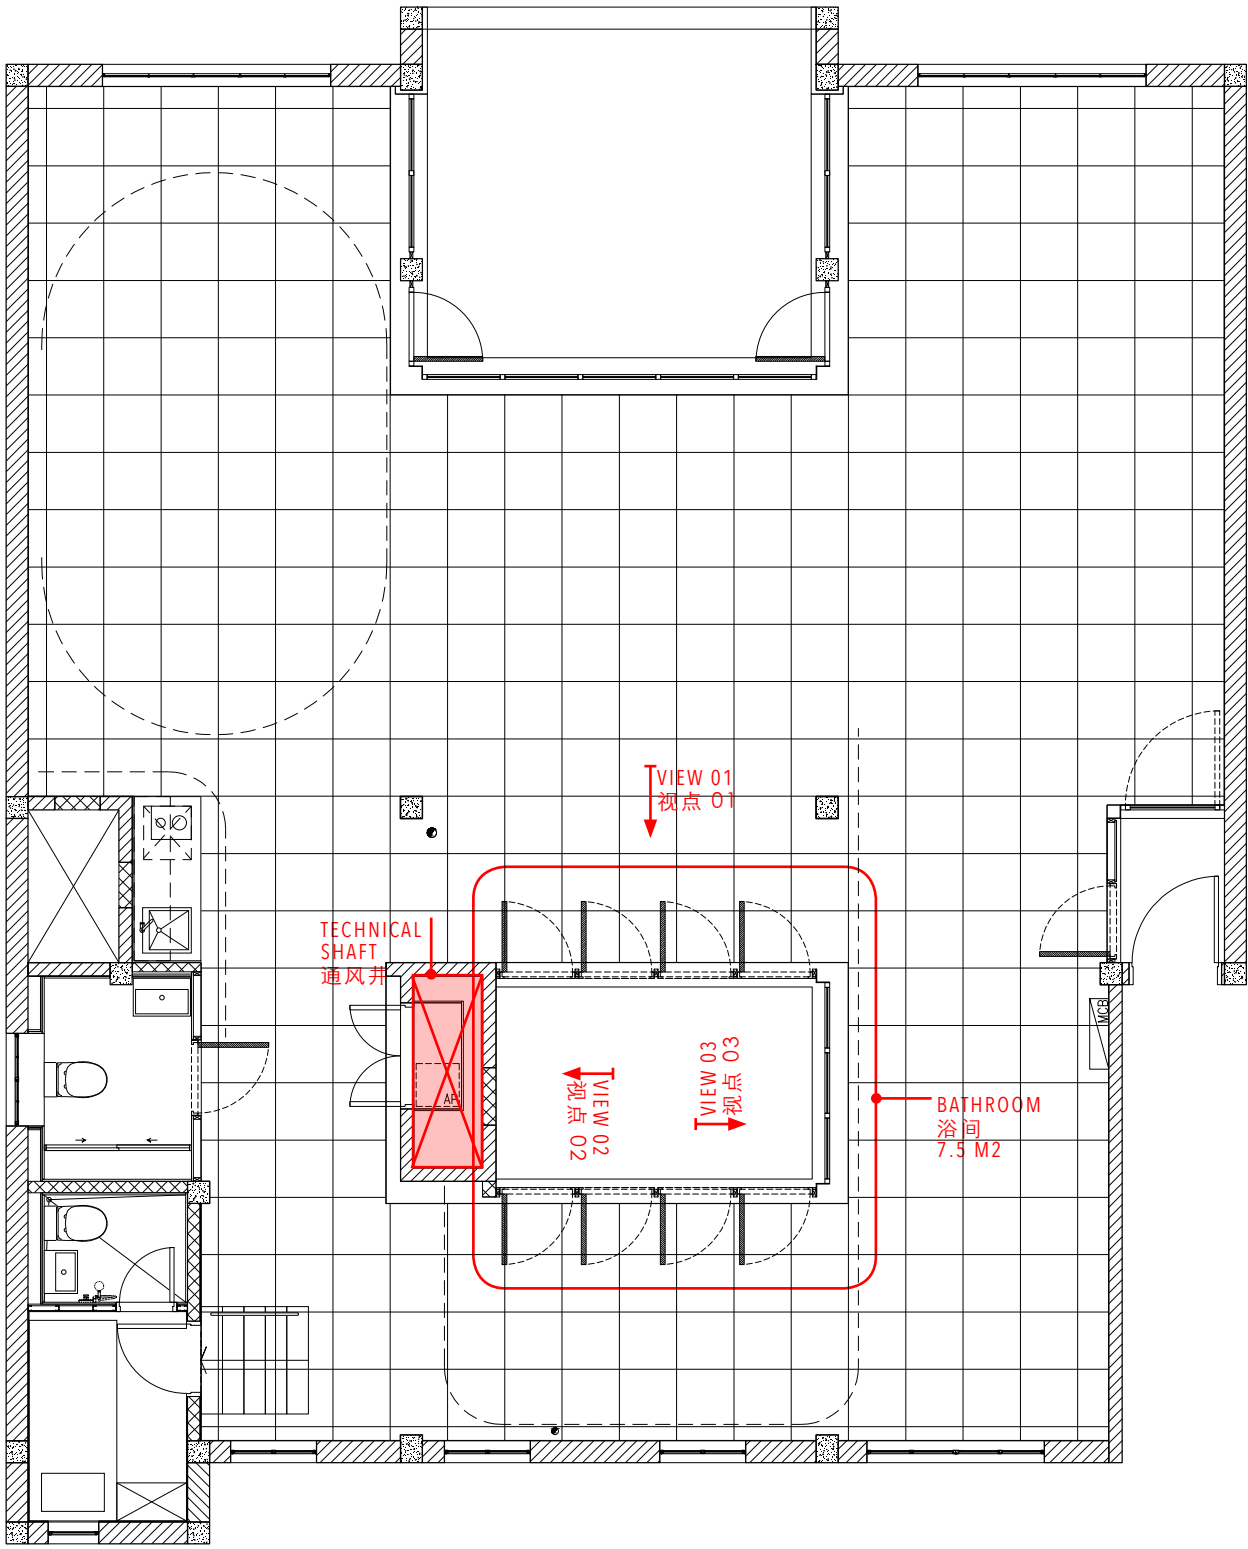

General Plan

空间总平面图

DATE: 23 / 08 / 2018




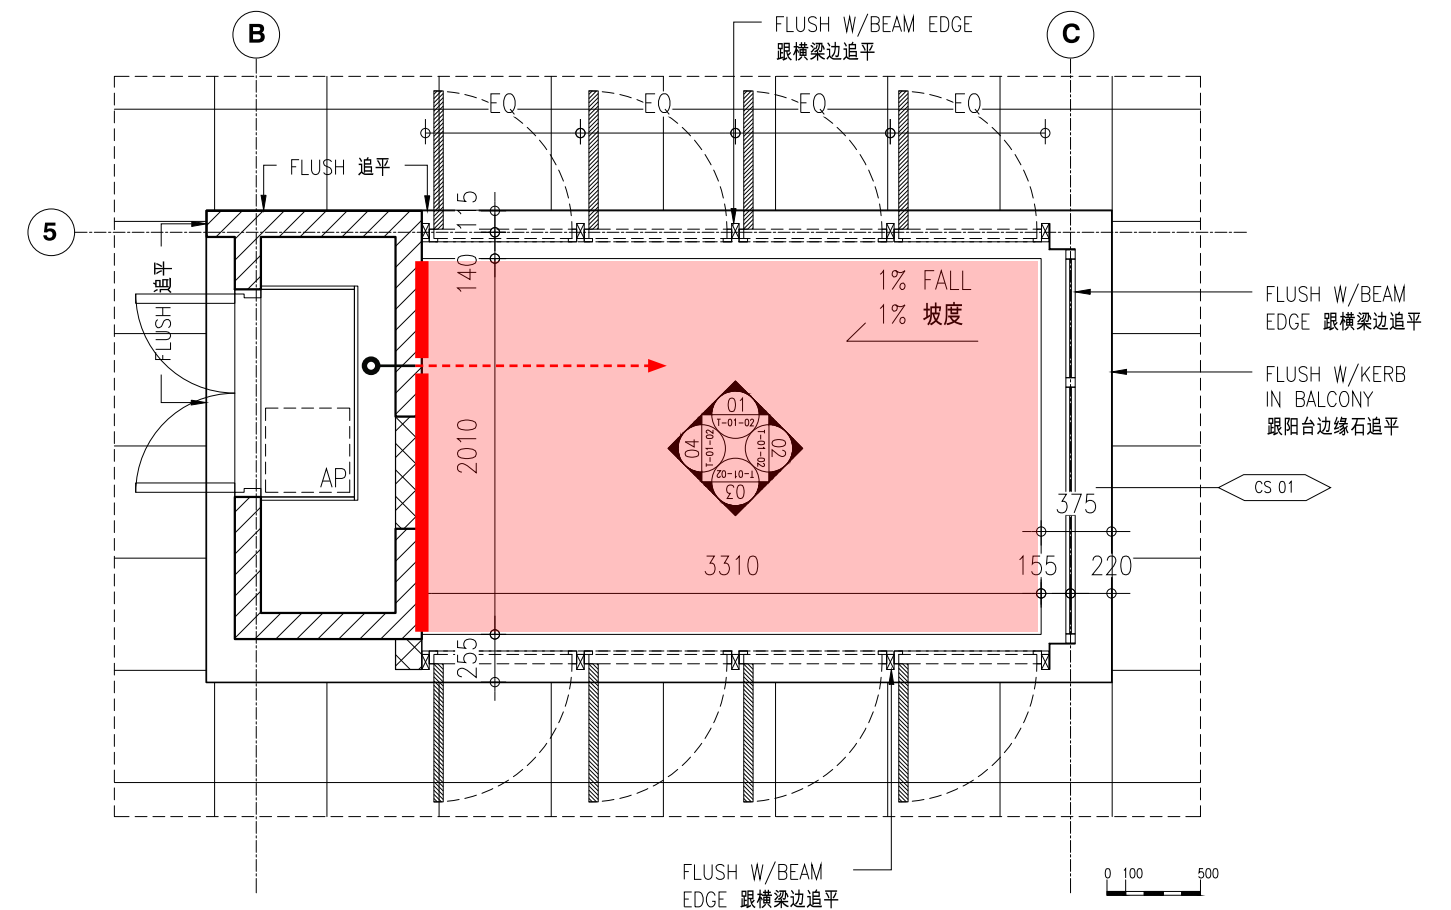


Area to be transformed
可变动部分

Floor level and pipes routing can be modified.
Wall finish of the technical shaft (inside bathroom)
can be changed.

地坪标高及管道路线可更改
通风井（面向浴室）墙身面料可更改

DATE: 23/08/2018

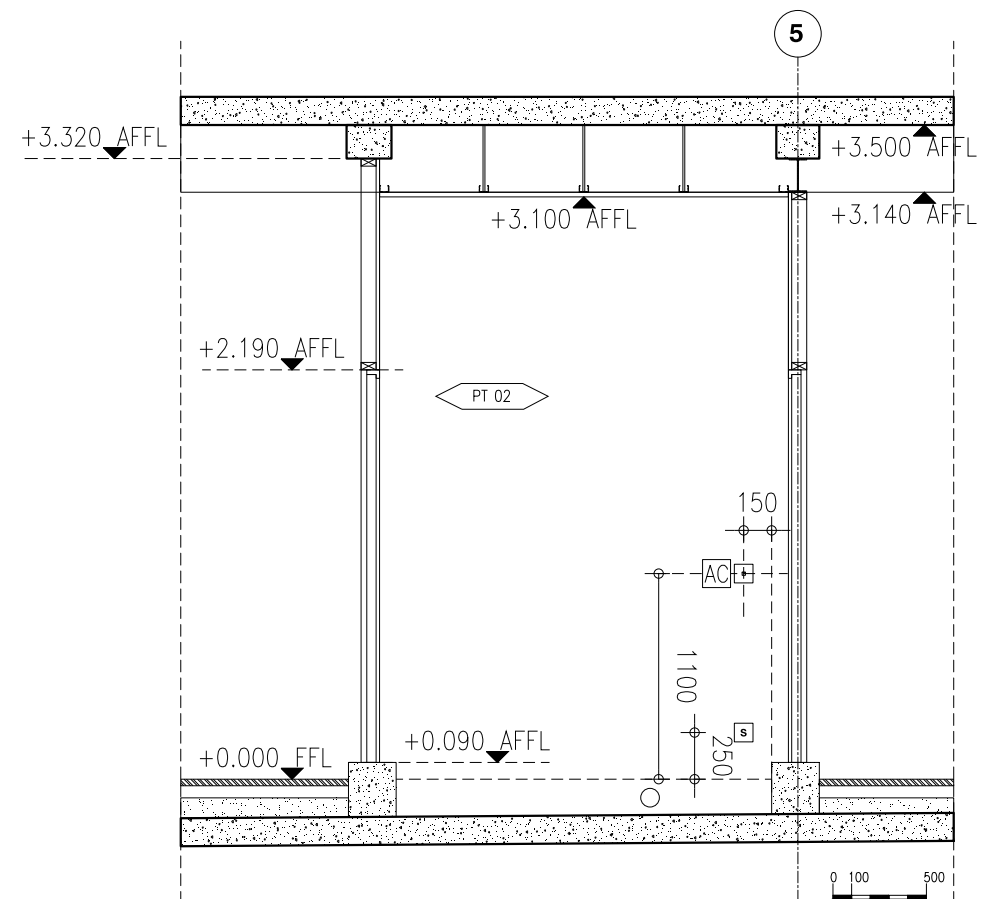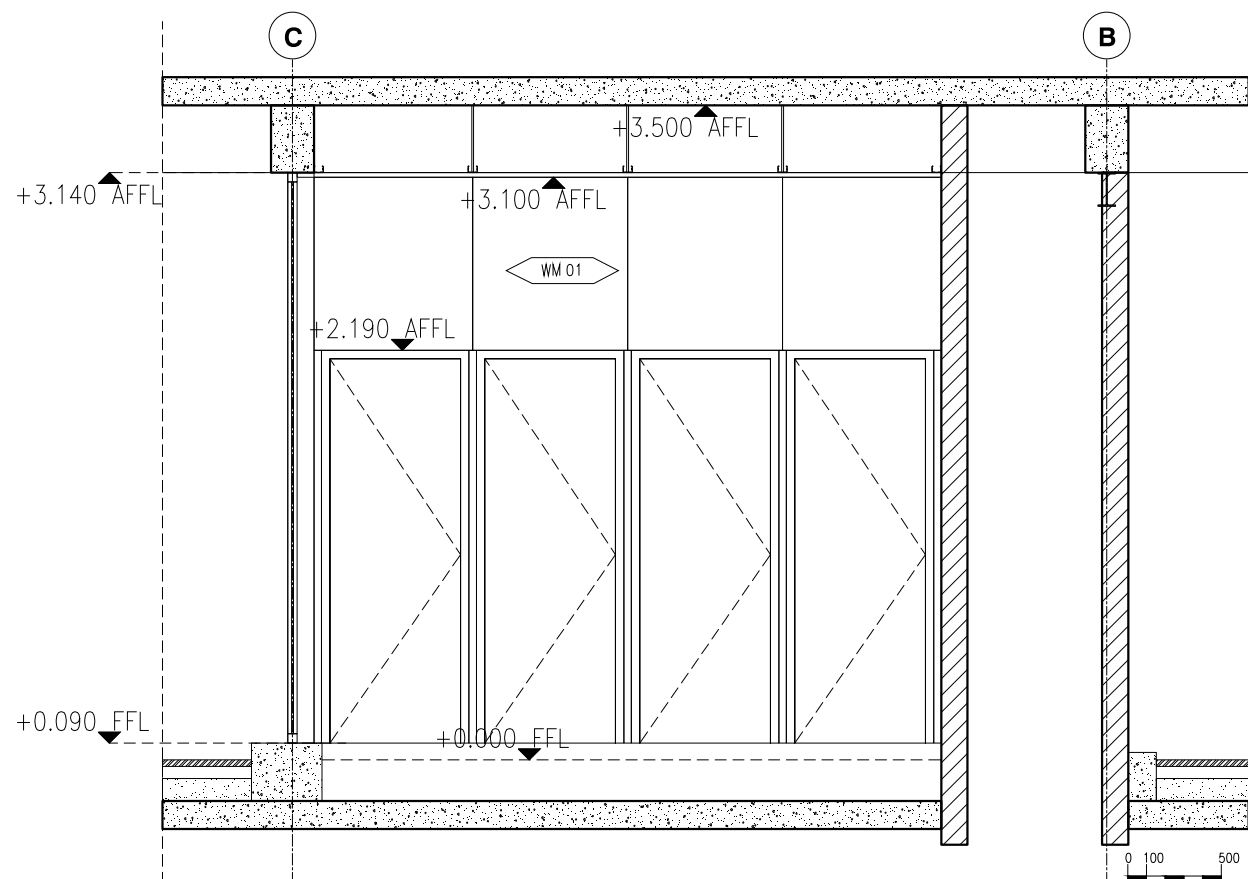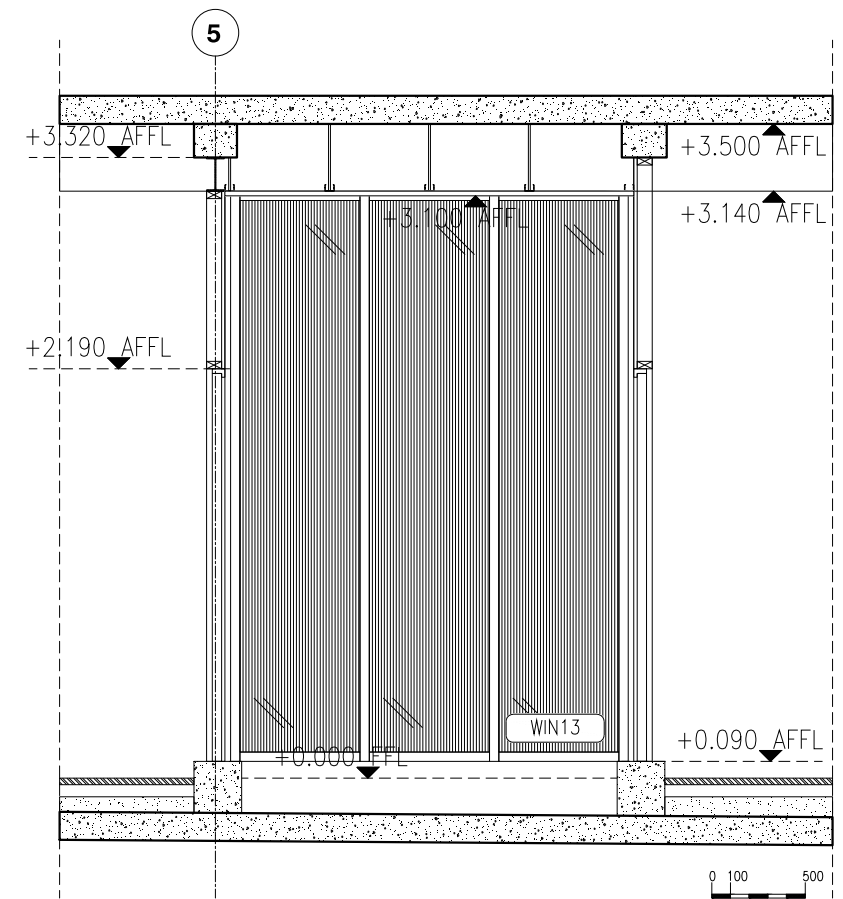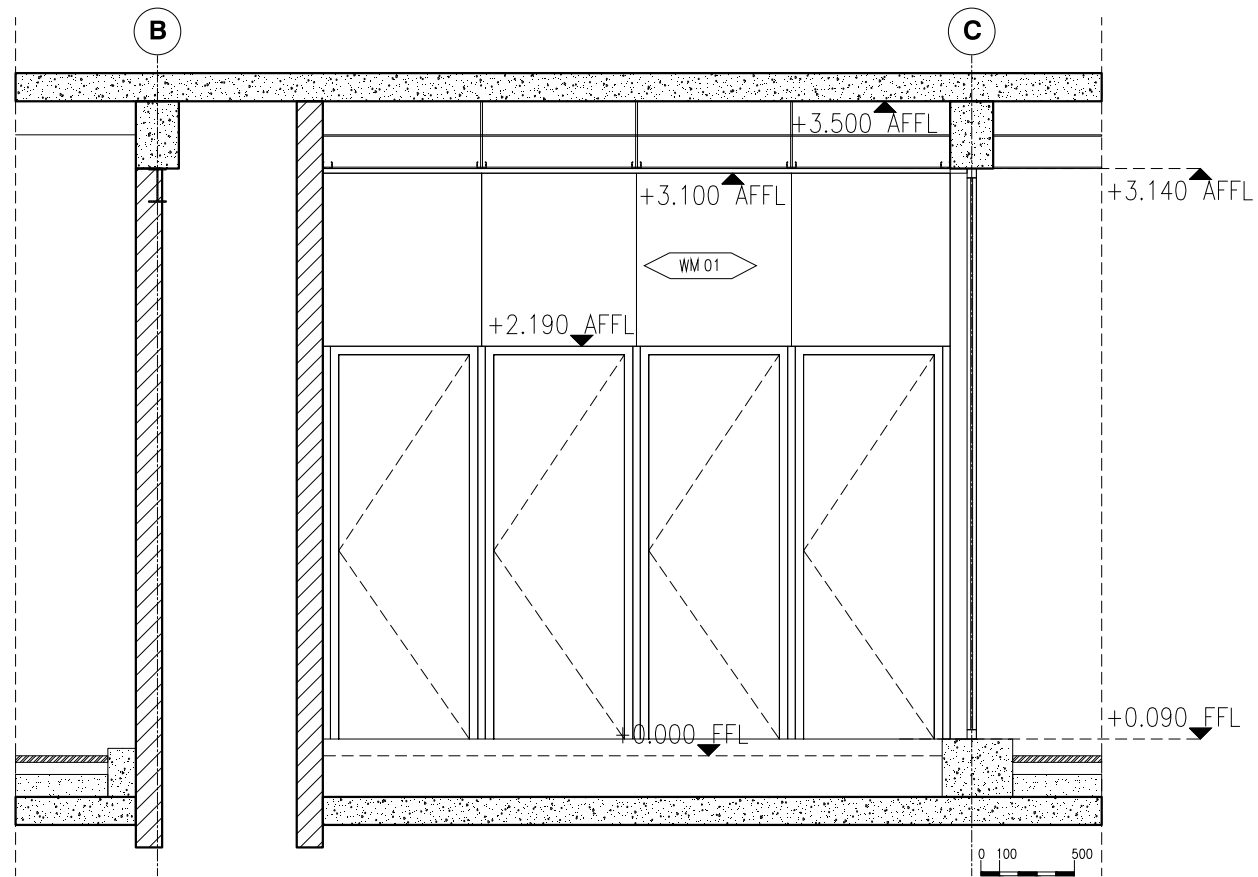


Elevation 01 (above) and elevation 03 (below) 立面01（上图）和立面02（下图）

DATE: 23/08/2018

Elevation 02 (above) and elevation 04 (below) 立面02（上图）和立面04（下图）

DATE: 23/08/2018

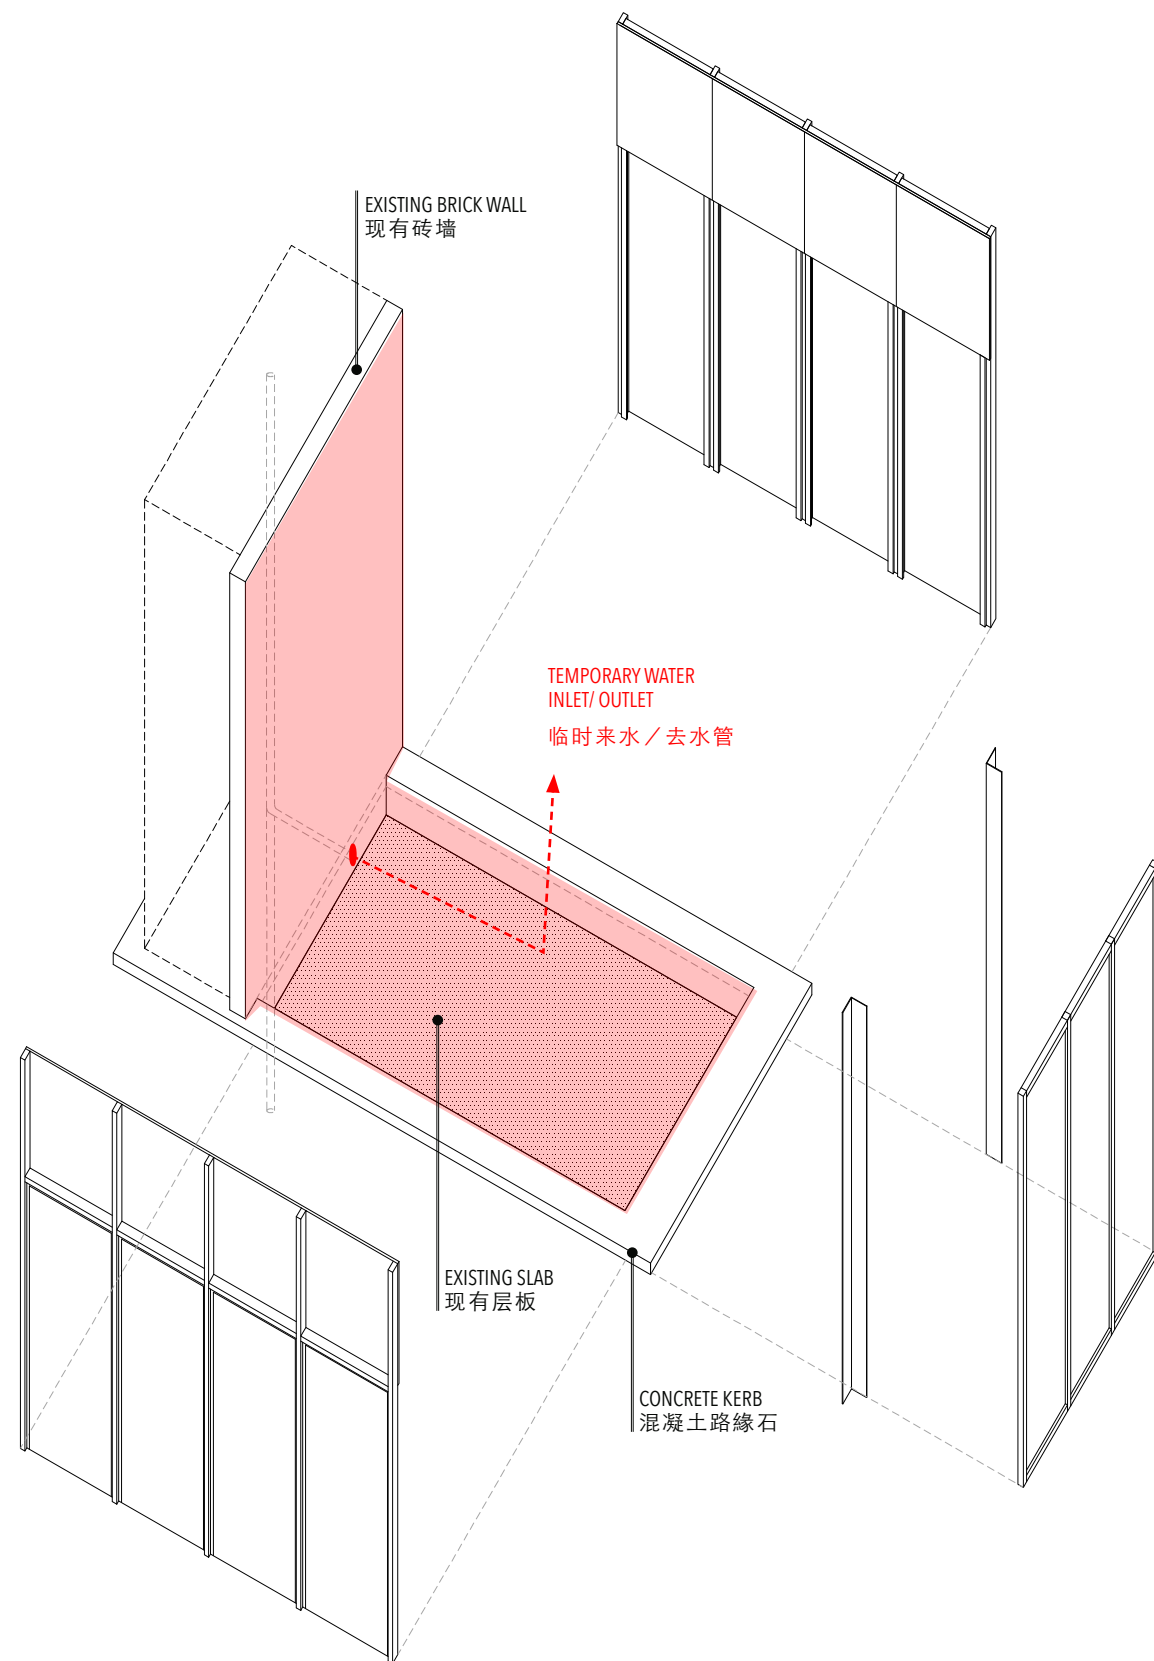



Area to be transformed
可变动部分

Axonometric view

轴测图

DATE: 23 / 08 / 2018

10 / 17

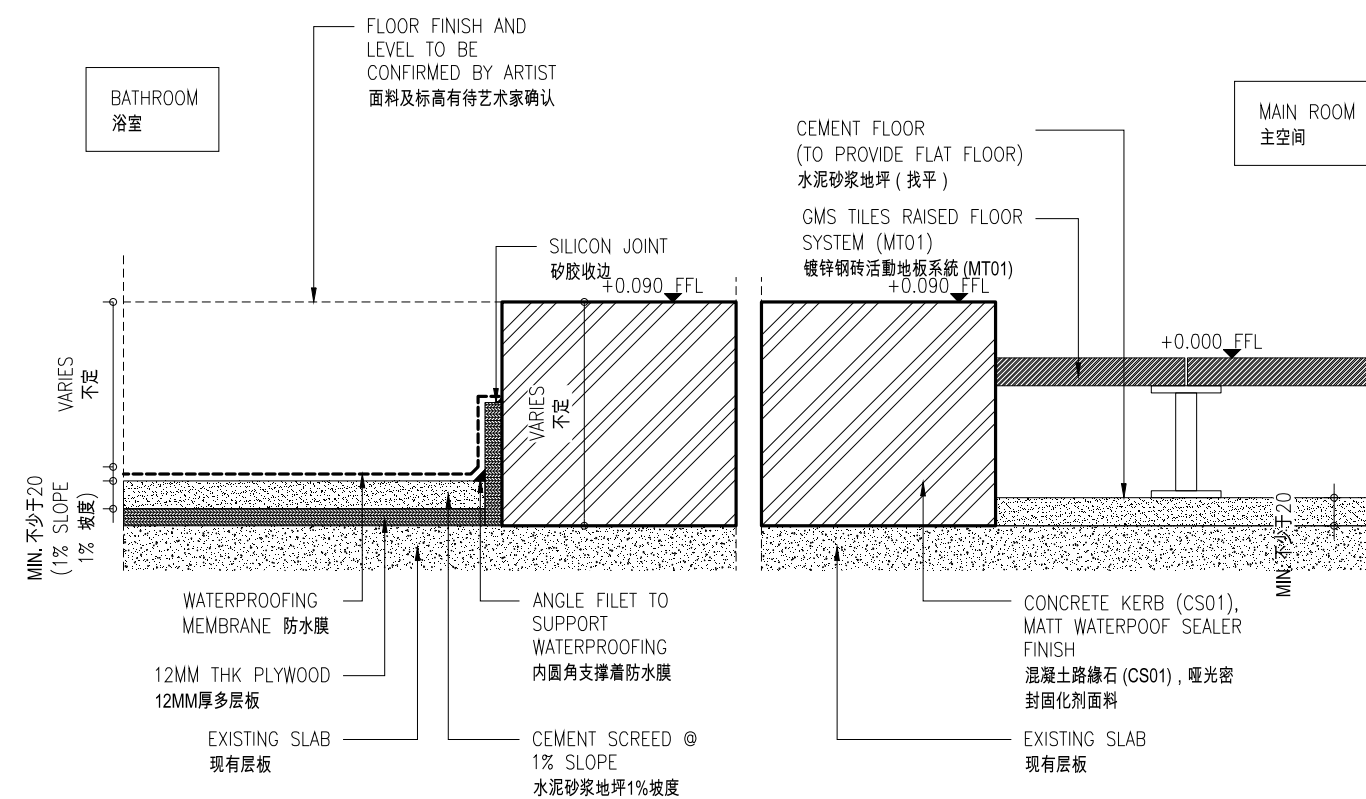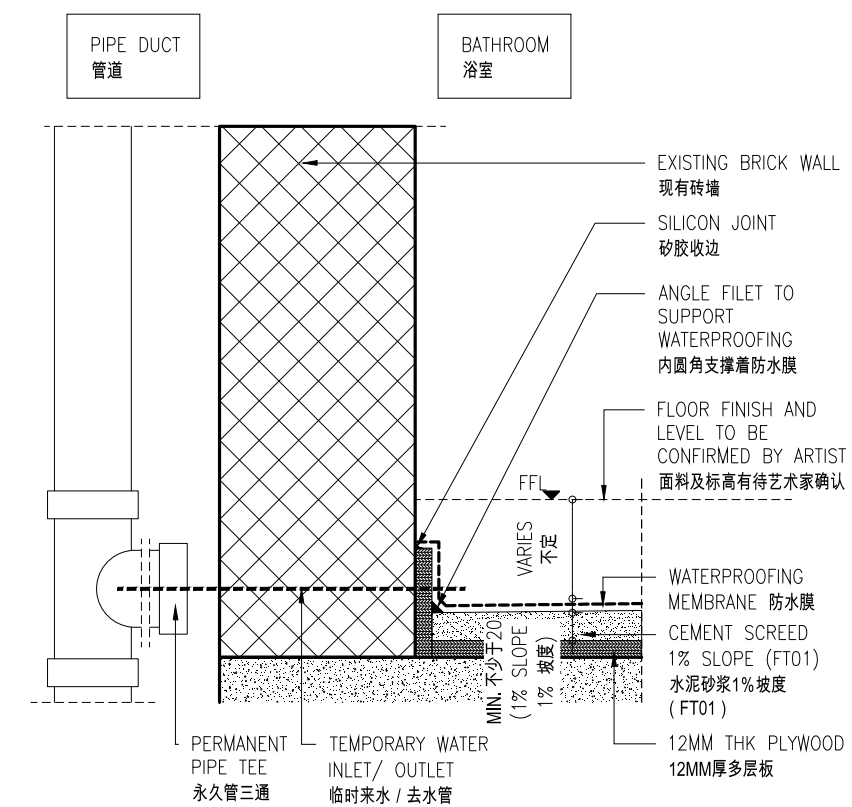

Piping detail (above) and waterproofing detail
(below) 供水排水细节 (上图) 及防水细节 (下图)

DATE: 23 / 08 / 2018


11 / 17



Collage with Adrian Wong's artwork (above) and collage with Joep Van Liesshout's artwork (below).

王浩然作品拼贴图
JOEP VAN LIESSHOUT作品拼贴图


DATE: 23 / 08 / 2018

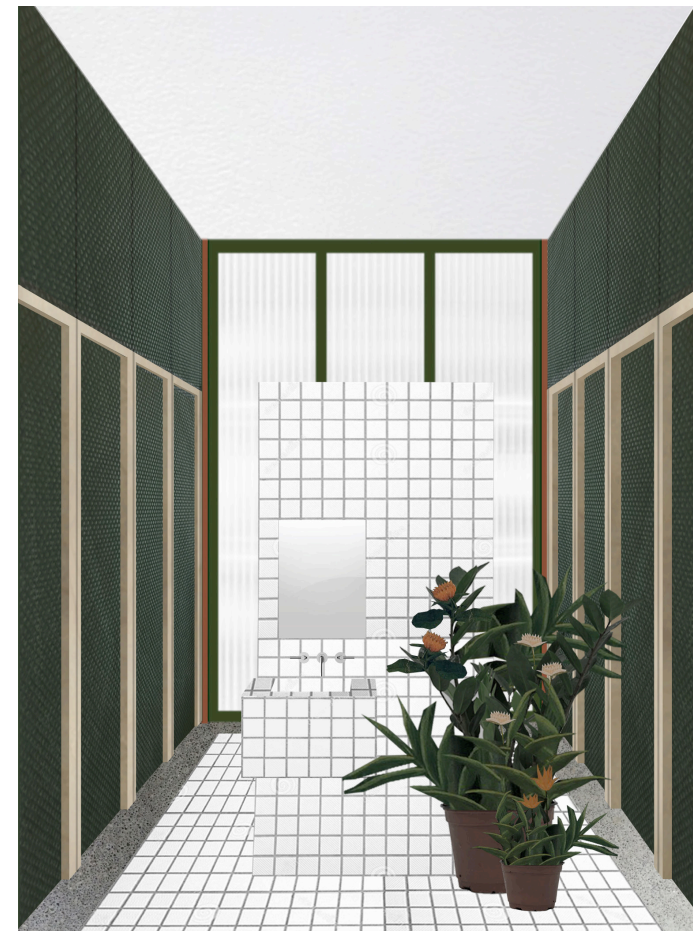

Collage with tiled volume by BEAU Architects (above) and collage with Jurgen Teller Studio garden by 6a Architects (below).

BEAU ARCHITECTS作品拼贴图
6A ARCHITECTS的JURGEN TELLER STUDIO GARDEN作品拼贴图


DATE: 23 / 08 / 2018

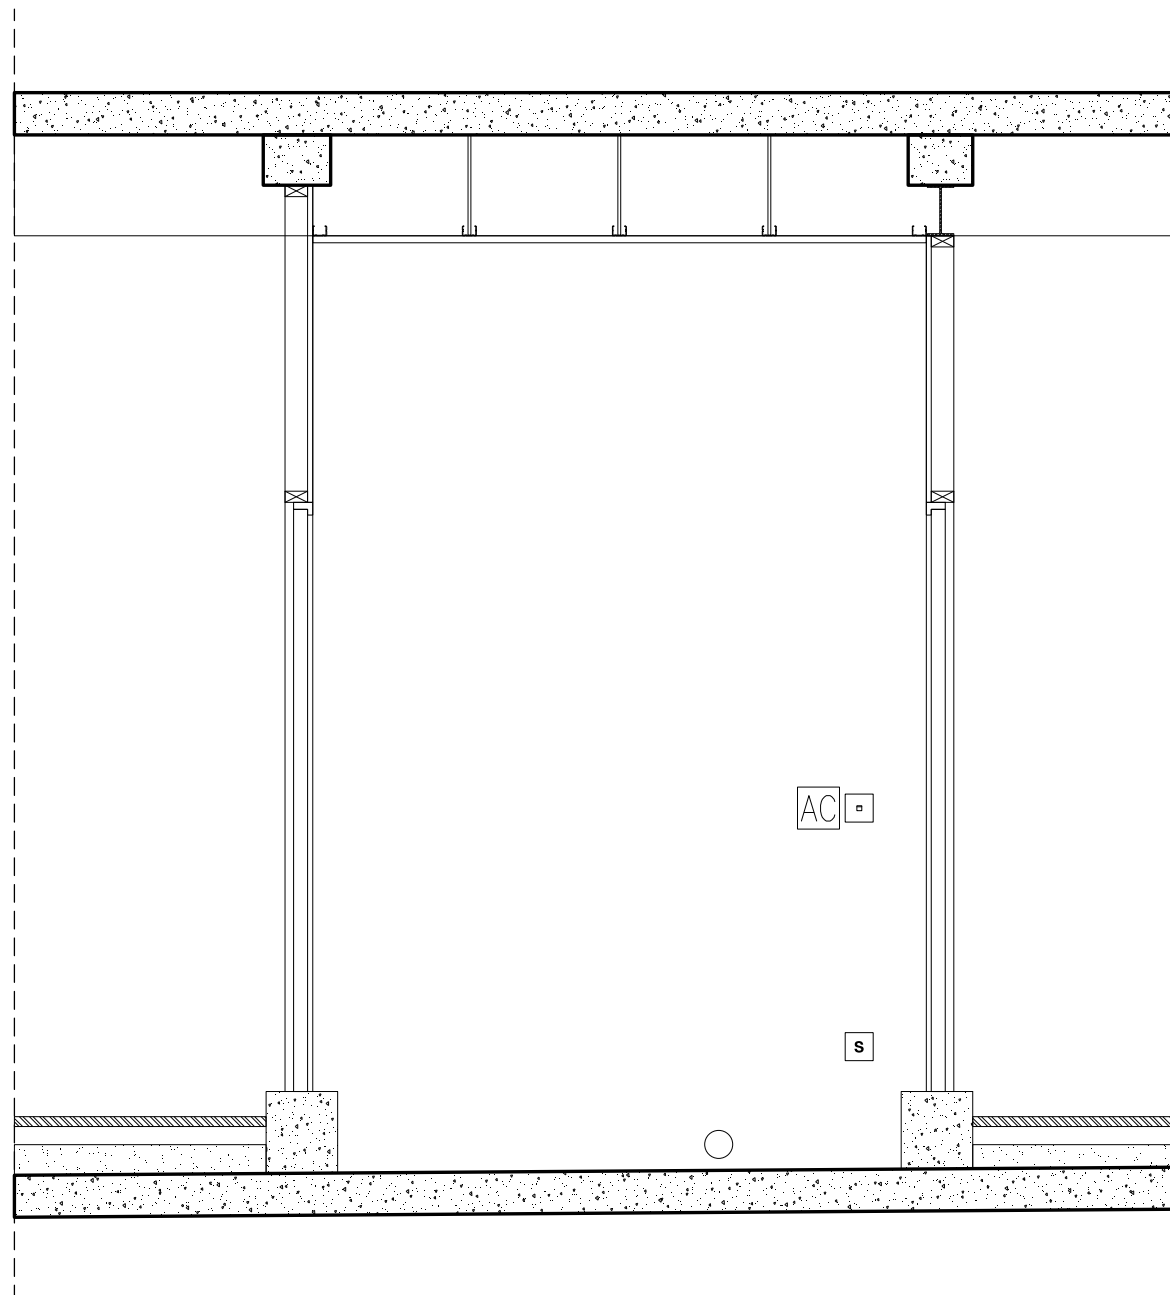

Elevation 4 / view 2 (blank)

立面 (供参考)

DATE: 23 / 08 / 2018

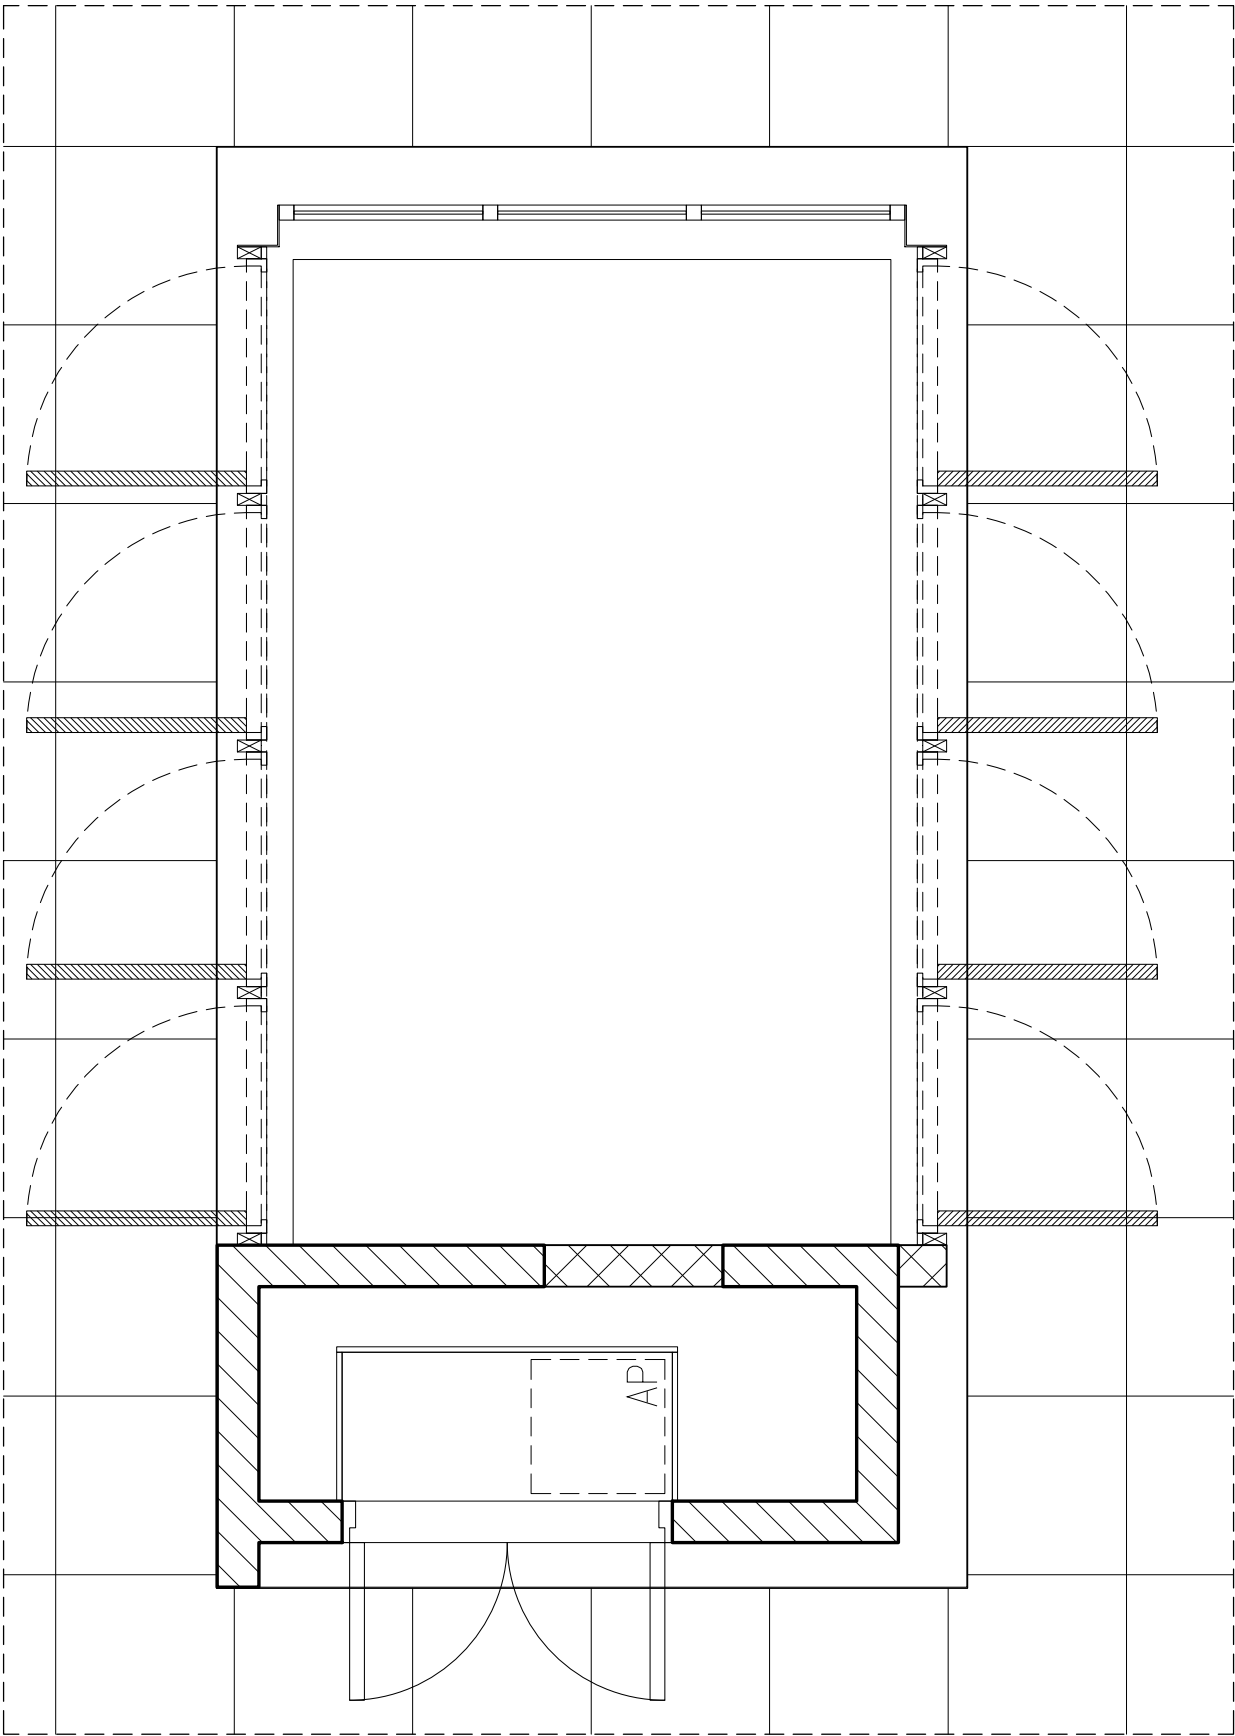


0 100 500

Plan (blank)

浴室平面图 (供参考)

DATE: 23 / 08 / 2018

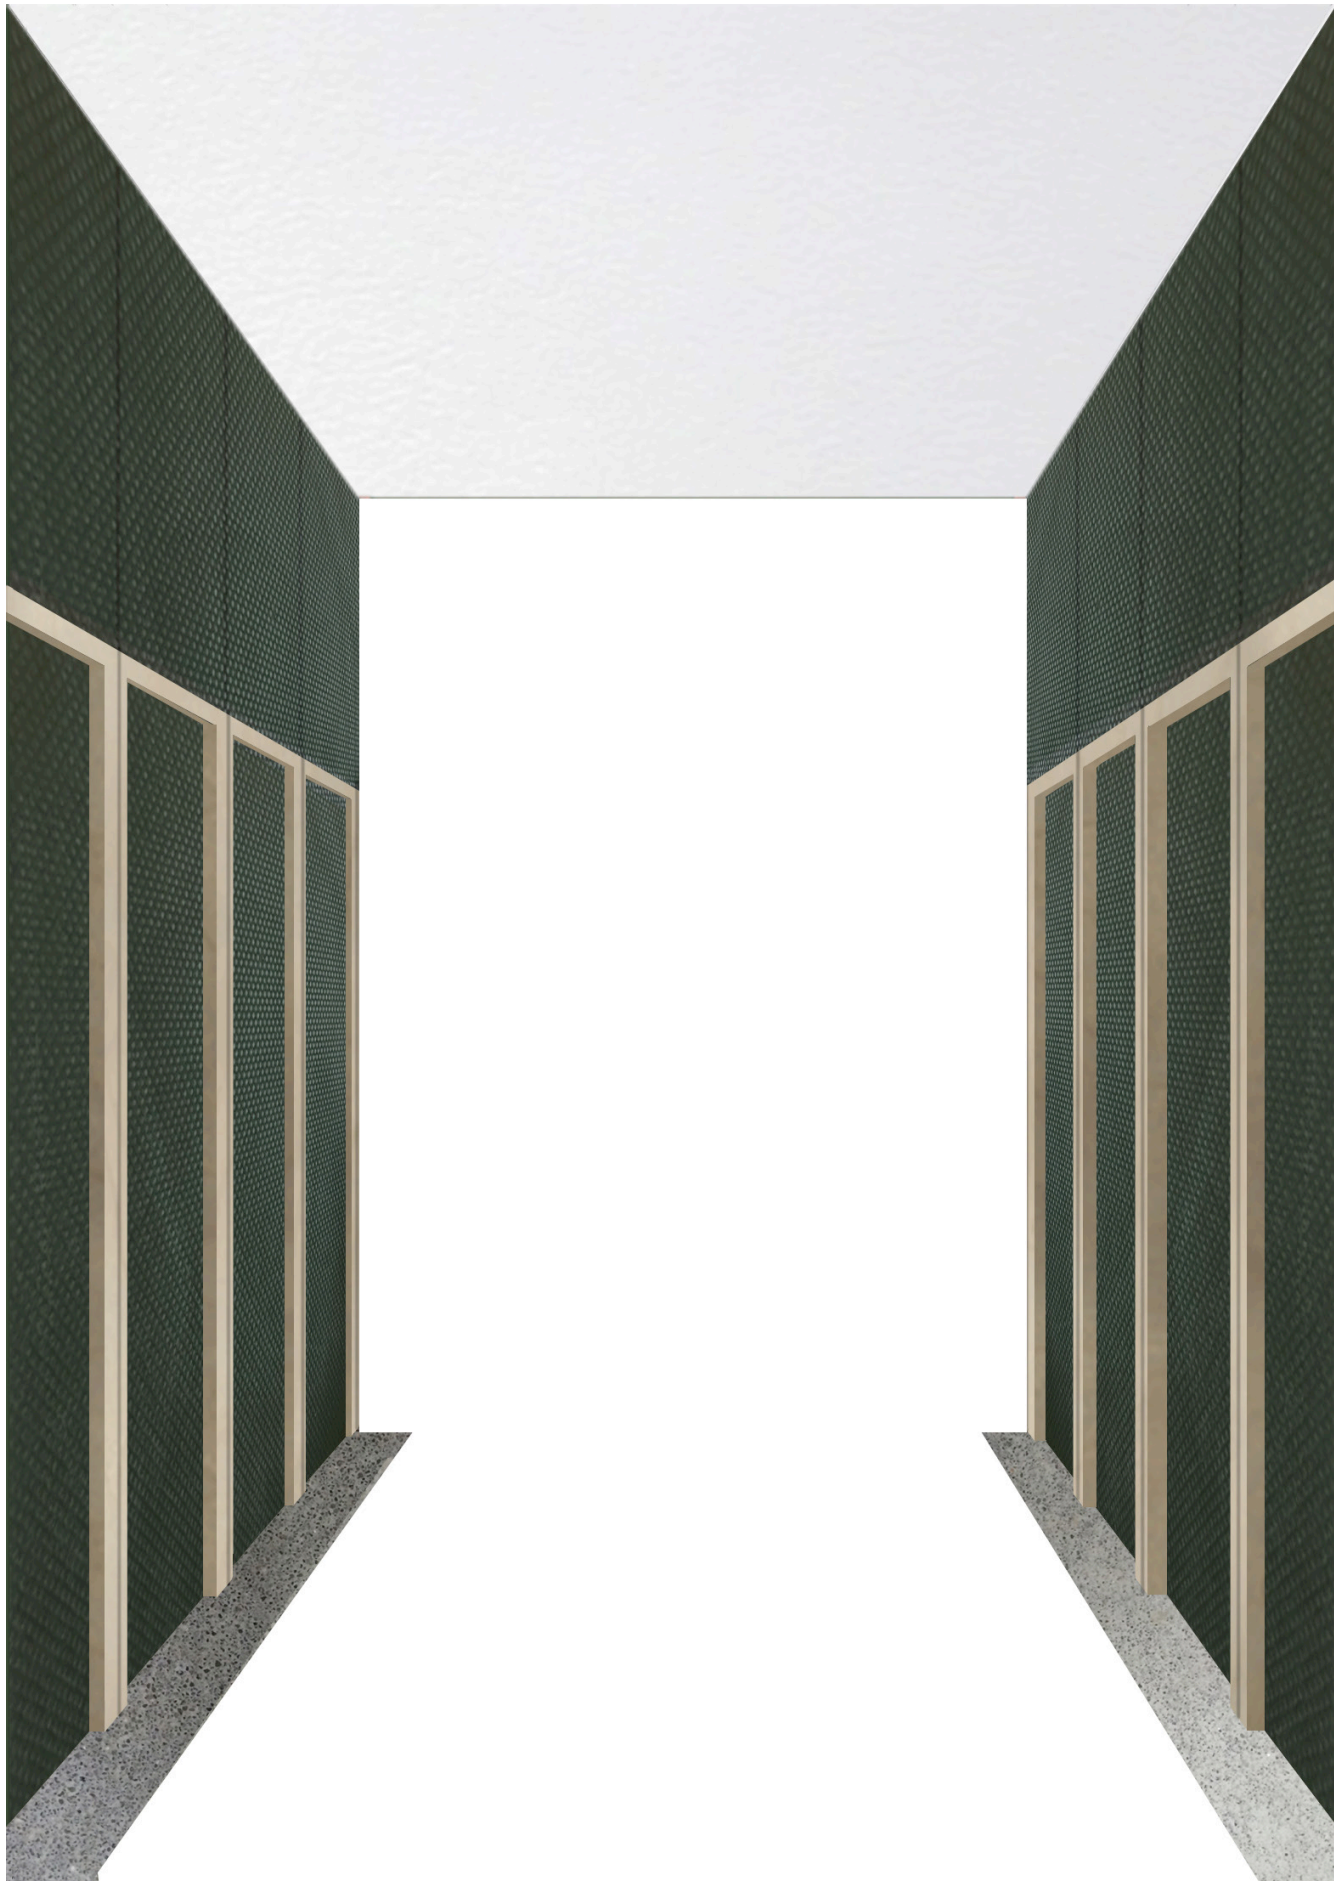

View 02 (blank)

视点 02 (供参考)

DATE: 23 / 08 / 2018



View 03 (blank)

视点 03 (供参考)

DATE: 23 / 08 / 2018